





Front Elevation

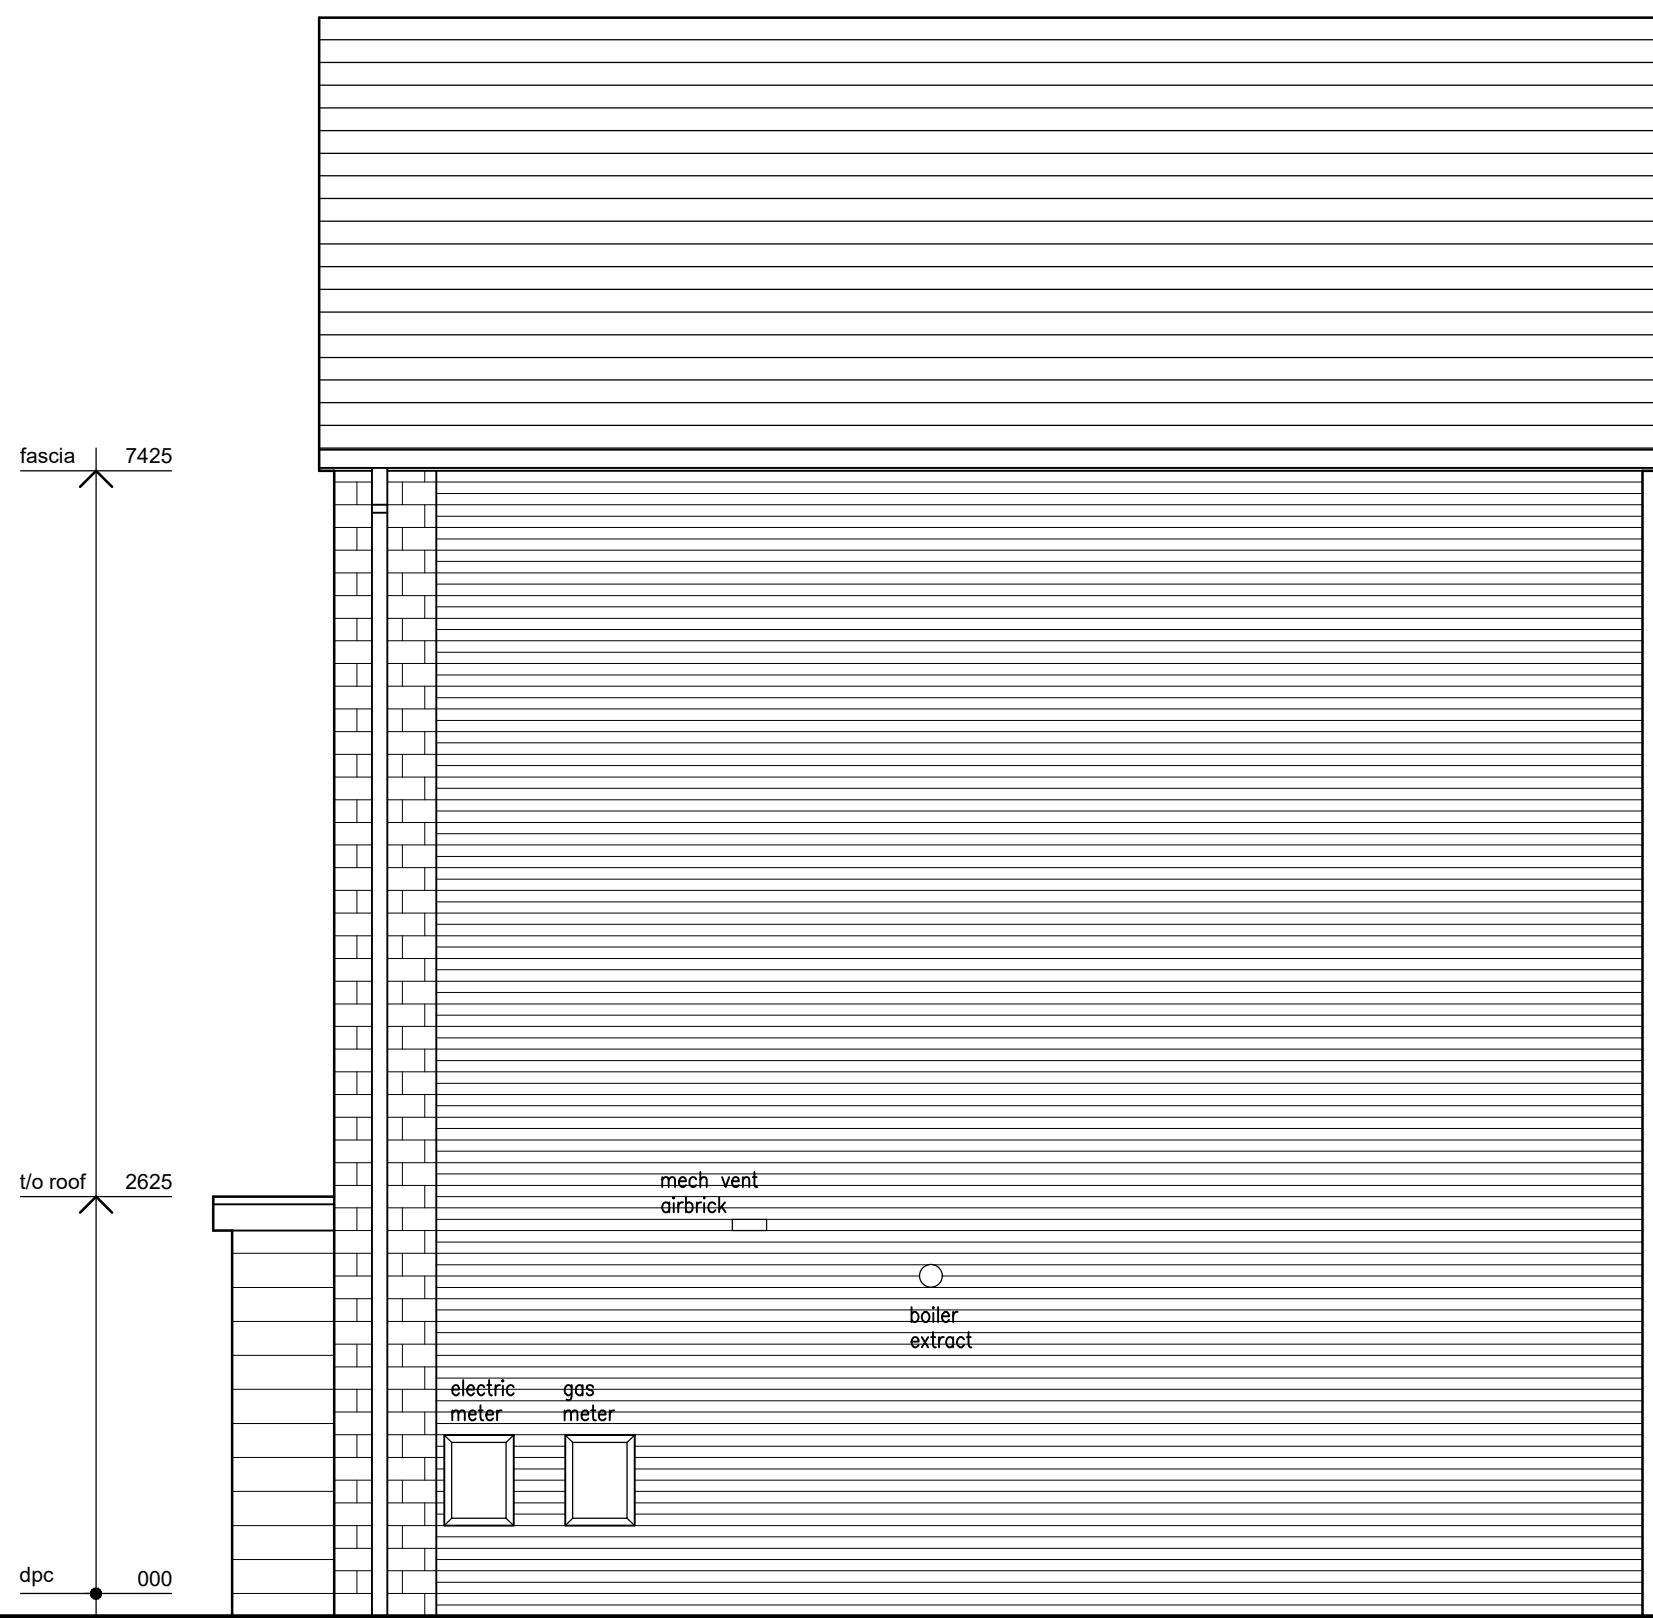

Side Elevation



Rear Elevation

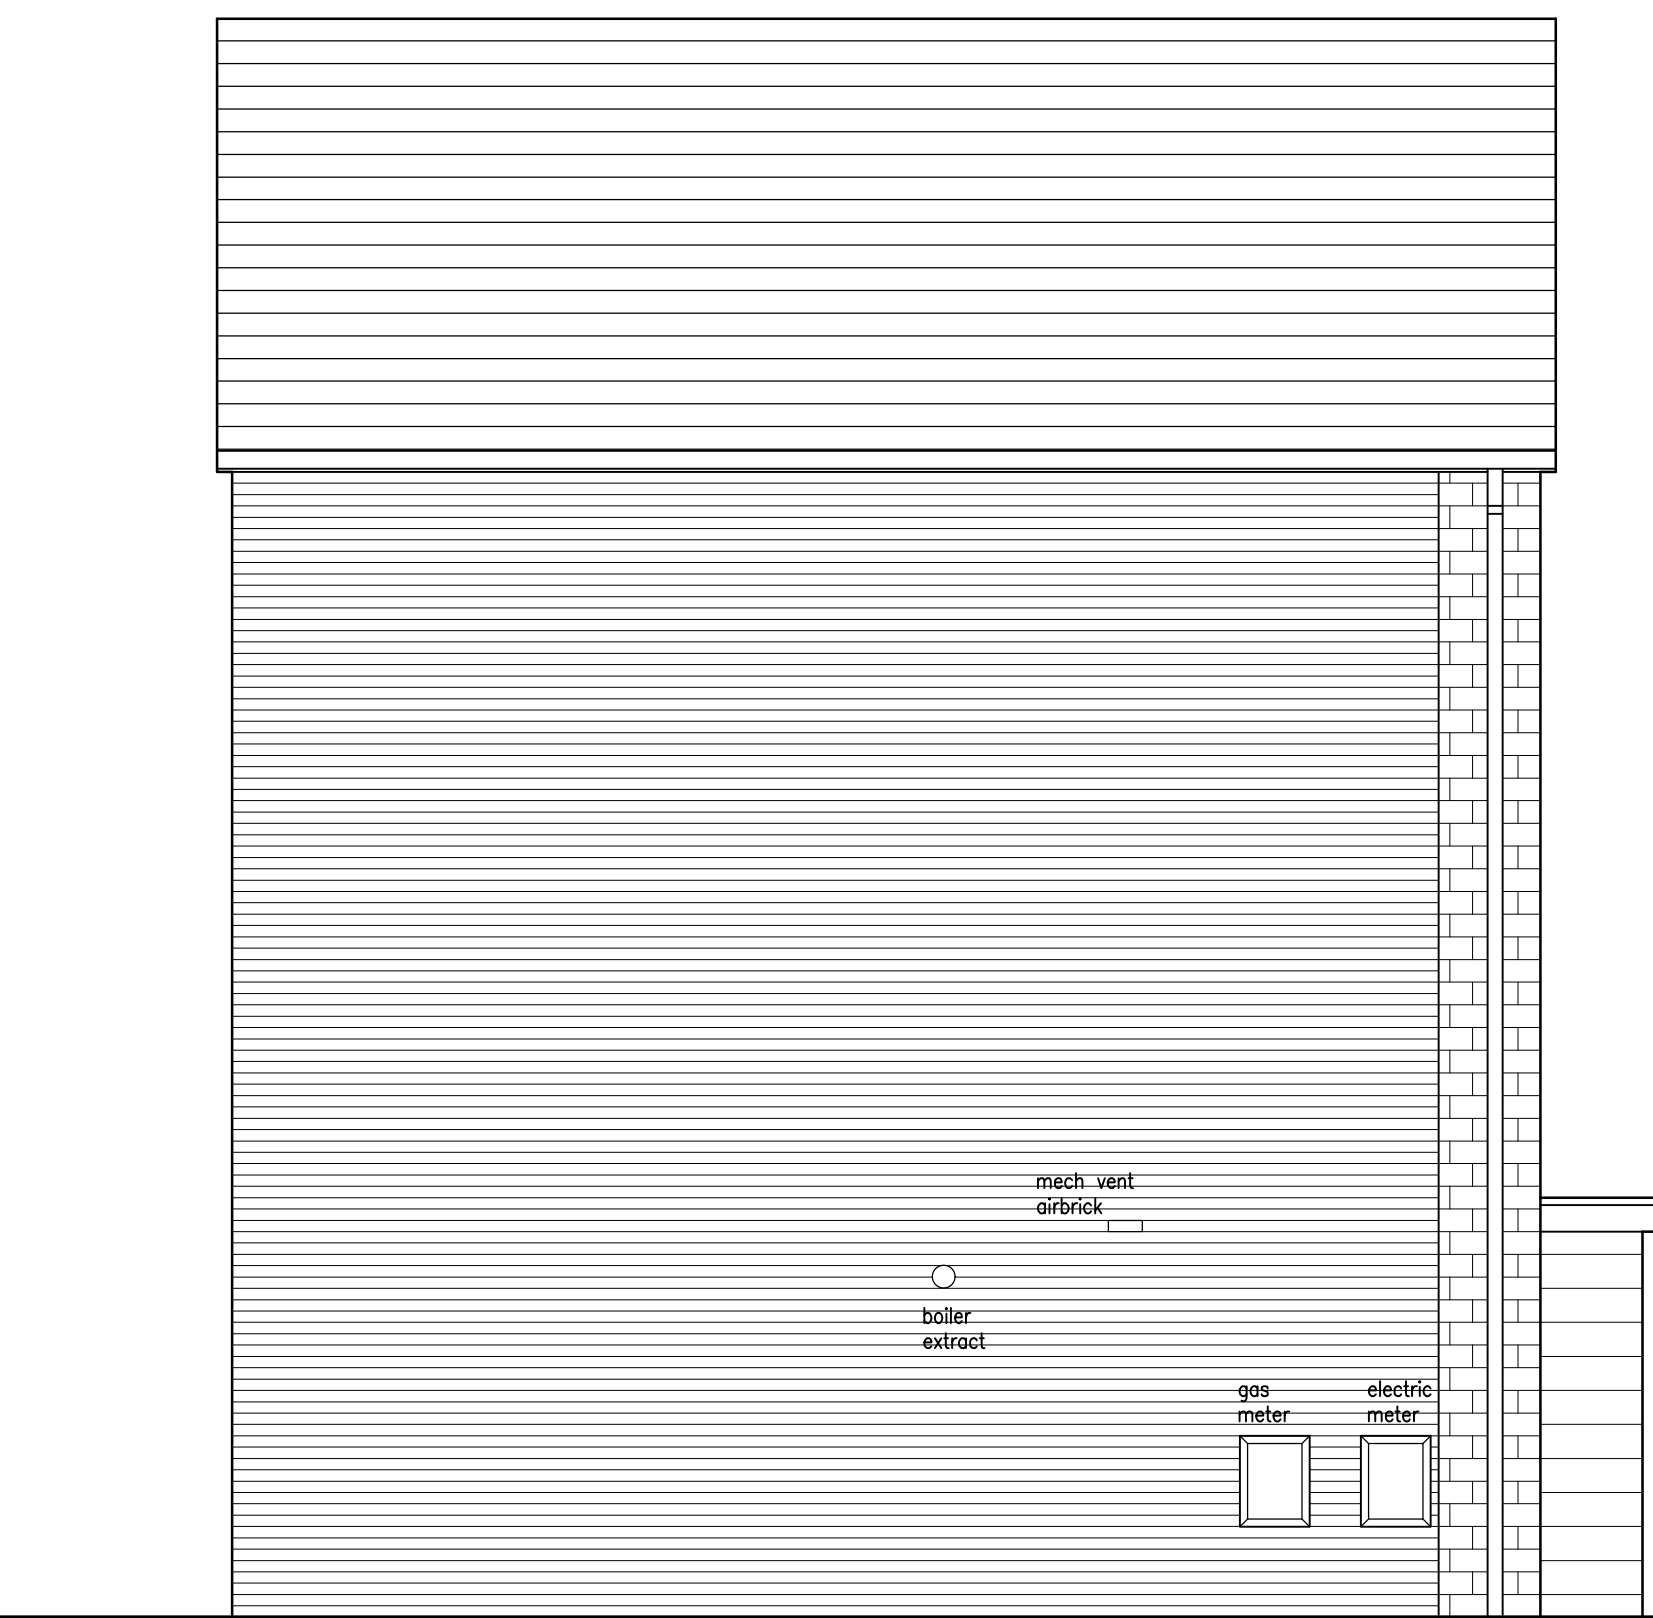

Side Elevation

IMPORTANT
© This drawing is copyright and remains the property of this practice Do not scale this drawing All dimensions to be checked on site Positions of existing services to be confirmed prior to proceeding
REVISION STATUS
S Information issued for feasibility or scheme design T Information issued for tender purposes only C Information issued for Construction NB: Only those drawings containing a C revision to be used for construction
NOTES

CLIENT			
AURUM_HOMES_LTD			
PROJECT			
BRADFORD_ROAD_BAILIFF_BRIDGE BRIGHOUSE			
DRAWING TITLE			
ELEVATIONS HOUSE_TYPE_2_SEMI_DETACHED			
SCALE	DATE	DRAWN	CHECKED
1:50_@_A1	JULY_2019	PWL	PWL
DRG NO.			REVISION
EAD_047_WD_10			

Evolve Architectural Design Ltd  
2 St Matthews School House  
Stanhill Lane  
Oswaldtwistle  
Accrington  
Lancashire BB5 4PZ  
T 01254 469702  
M 07957 592102  
E paul@evolvead.co.uk  
www.evolvead.co.uk



Evolve  
Architectural Design