



Proposed West Elevation
Shop fronts to be fitted with roller shutters, RAL 7043

Powder coated aluminium shop front windows


Amazon lockers on plinth

Vinyl graphics to shop front, details TBC

Raised loading deck, 1.2m above ground level


2.4m high close boarded timber fence to enclose plant area

Boundary wall at neighbouring property

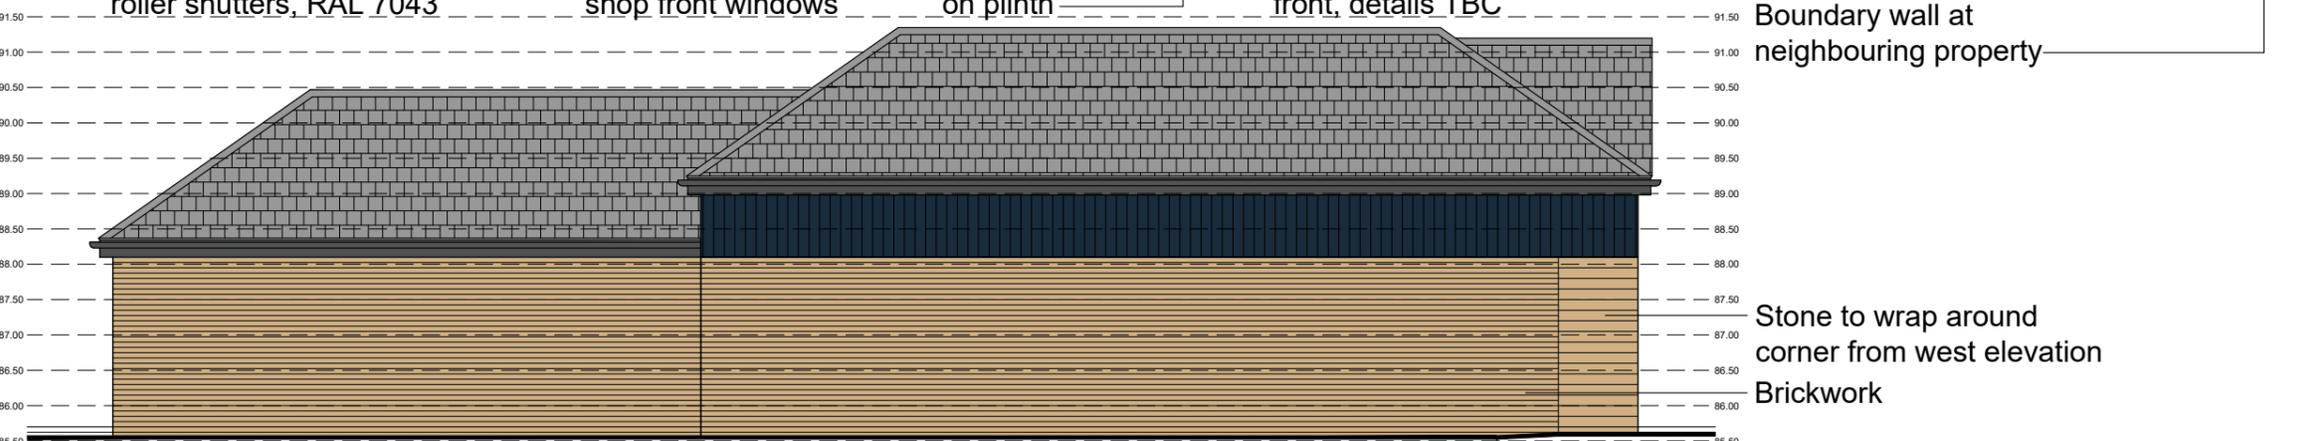

Proposed North Elevation


Stone to wrap around corner from west elevation
Brickwork

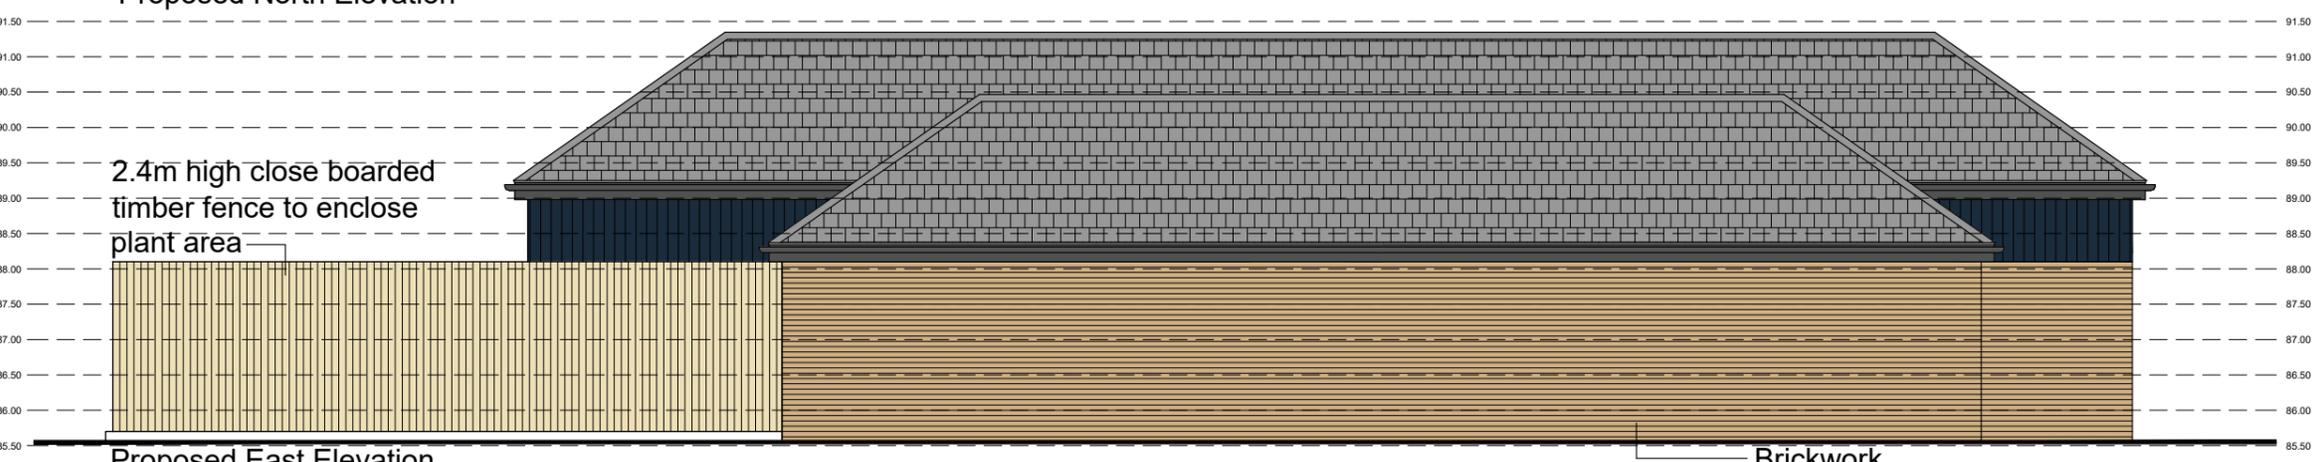

Proposed East Elevation

2.4m high close boarded timber fence to enclose plant area

Brickwork

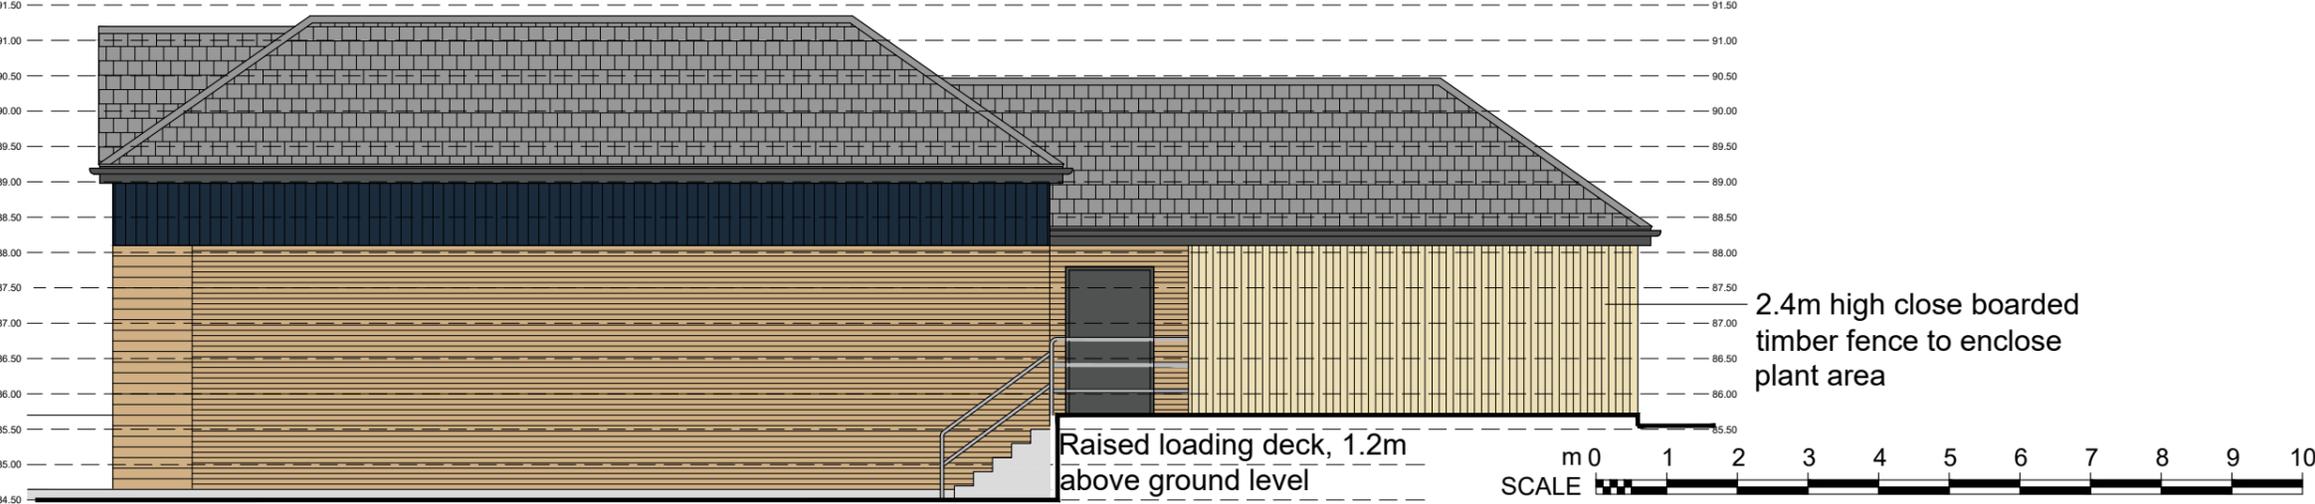

Proposed South Elevation

Raised loading deck, 1.2m above ground level

2.4m high close boarded timber fence to enclose plant area



IMPORTANT
 © This drawing is copyright and remains the property of this practice
 Do not scale this drawing
 All dimensions to be checked on site
 Positions of existing services to be confirmed prior to proceeding

REVISION STATUS
 S Information issued for feasibility or scheme design.
 T Information issued for tender purposes only.
 C Information issued for Construction.
 NB: Only those drawings containing a C revision to be used for construction.

NOTES
Materials

Walls - buff coloured natural pitch faced stone to west elevation wrapped around corners on to north and south elevations.

Walls - TBS bricks (ref: Maranello) to north, east and south elevations.

Walls - Painted timber cladding at high level, colour ref: TBC

Roof - Marley Edgemere concrete tile, colour ref: Anthracite.

Windows/Doors - Powder coated aluminium, RAL 7043.

Fascia/Soffit - Painted timber, colour ref: RAL 7043.

REVISION	DATE	DESCRIPTION
----------	------	-------------

CLIENT
Aurum Homes

PROJECT
Proposed Co-op Foodstore
Bailliff Bridge

DRAWING TITLE
Proposed Elevations

SCALE	DATE	DRAWN	CHECKED
1:100@A3	Aug '21	PRH	PRH

DRG NO.
EAD_148_P_05

Evolve Architectural Design Ltd
 2 St Matthews School House
 Stanhill Lane
 Oswaldtwistle
 Accrington
 Lancashire BB5 4PZ
 T 01254 469702
 M 07957 592102
 E paul@evolvead.co.uk
 www.evolvead.co.uk

