

IMPORTANT

© This drawing is copyright and remains the property of this practice

Do not scale this drawing

All dimensions to be checked on site

Positions of existing services to be confirmed prior to proceeding

REVISION STATUS



S Information issued for feasibility or scheme design

T Information issued for tender purposes only

C Information issued for Construction



NB: Only those drawings containing a C revision to be used for construction

NOTES

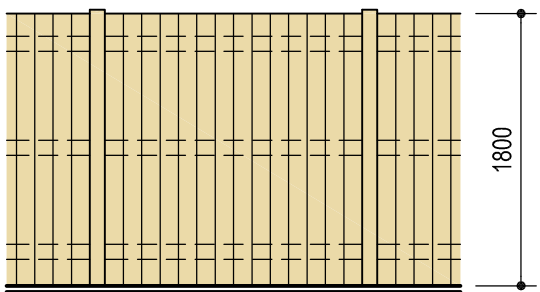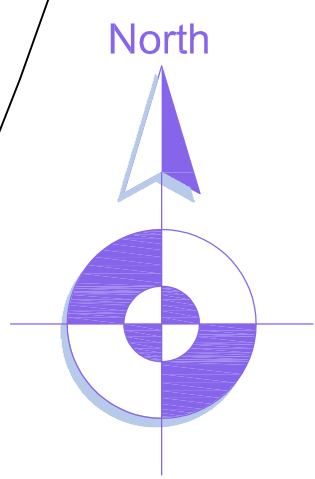

close boarded treated timber
fencing

Proposed Fence
Scale 1:50

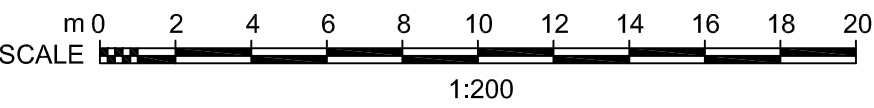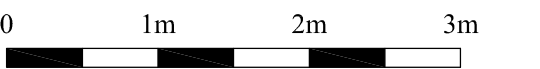

S1

19.06.19

Site levels amended

REVISION

DATE

DESCRIPTION

CLIENT

Aurum Homes Ltd

PROJECT

Bradford Road, Bailiff Bridge

DRAWING TITLE

Proposed Site Plan

SCALE

1:200@A1

DATE

May '19

DRAWN

PWL

CHECKED

PRH

DWG NO

EAD_047_P_02

REVISION

S1

Evolve Architectural Design Ltd
2 St Matthews School House
Stannhill Lane
Oswaldtwistle
Accrington
Lancashire BB5 4PZ
T 01254 469702
M 07957 592102
E paul@evolvead.co.uk
www.evolvead.co.uk