



IMPORTANT	
© This drawing is copyright and remains the property of this practice	
Do not scale this drawing	
All dimensions to be checked on site	
Positions of existing services to be confirmed prior to proceeding	
REVISION STATUS	
S	Information issued for feasibility or scheme design
T	Information issued for tender purposes only
C	Information issued for Construction
NB: Only those drawings containing a C revision to be used for construction	
NOTES	




Front Elevation

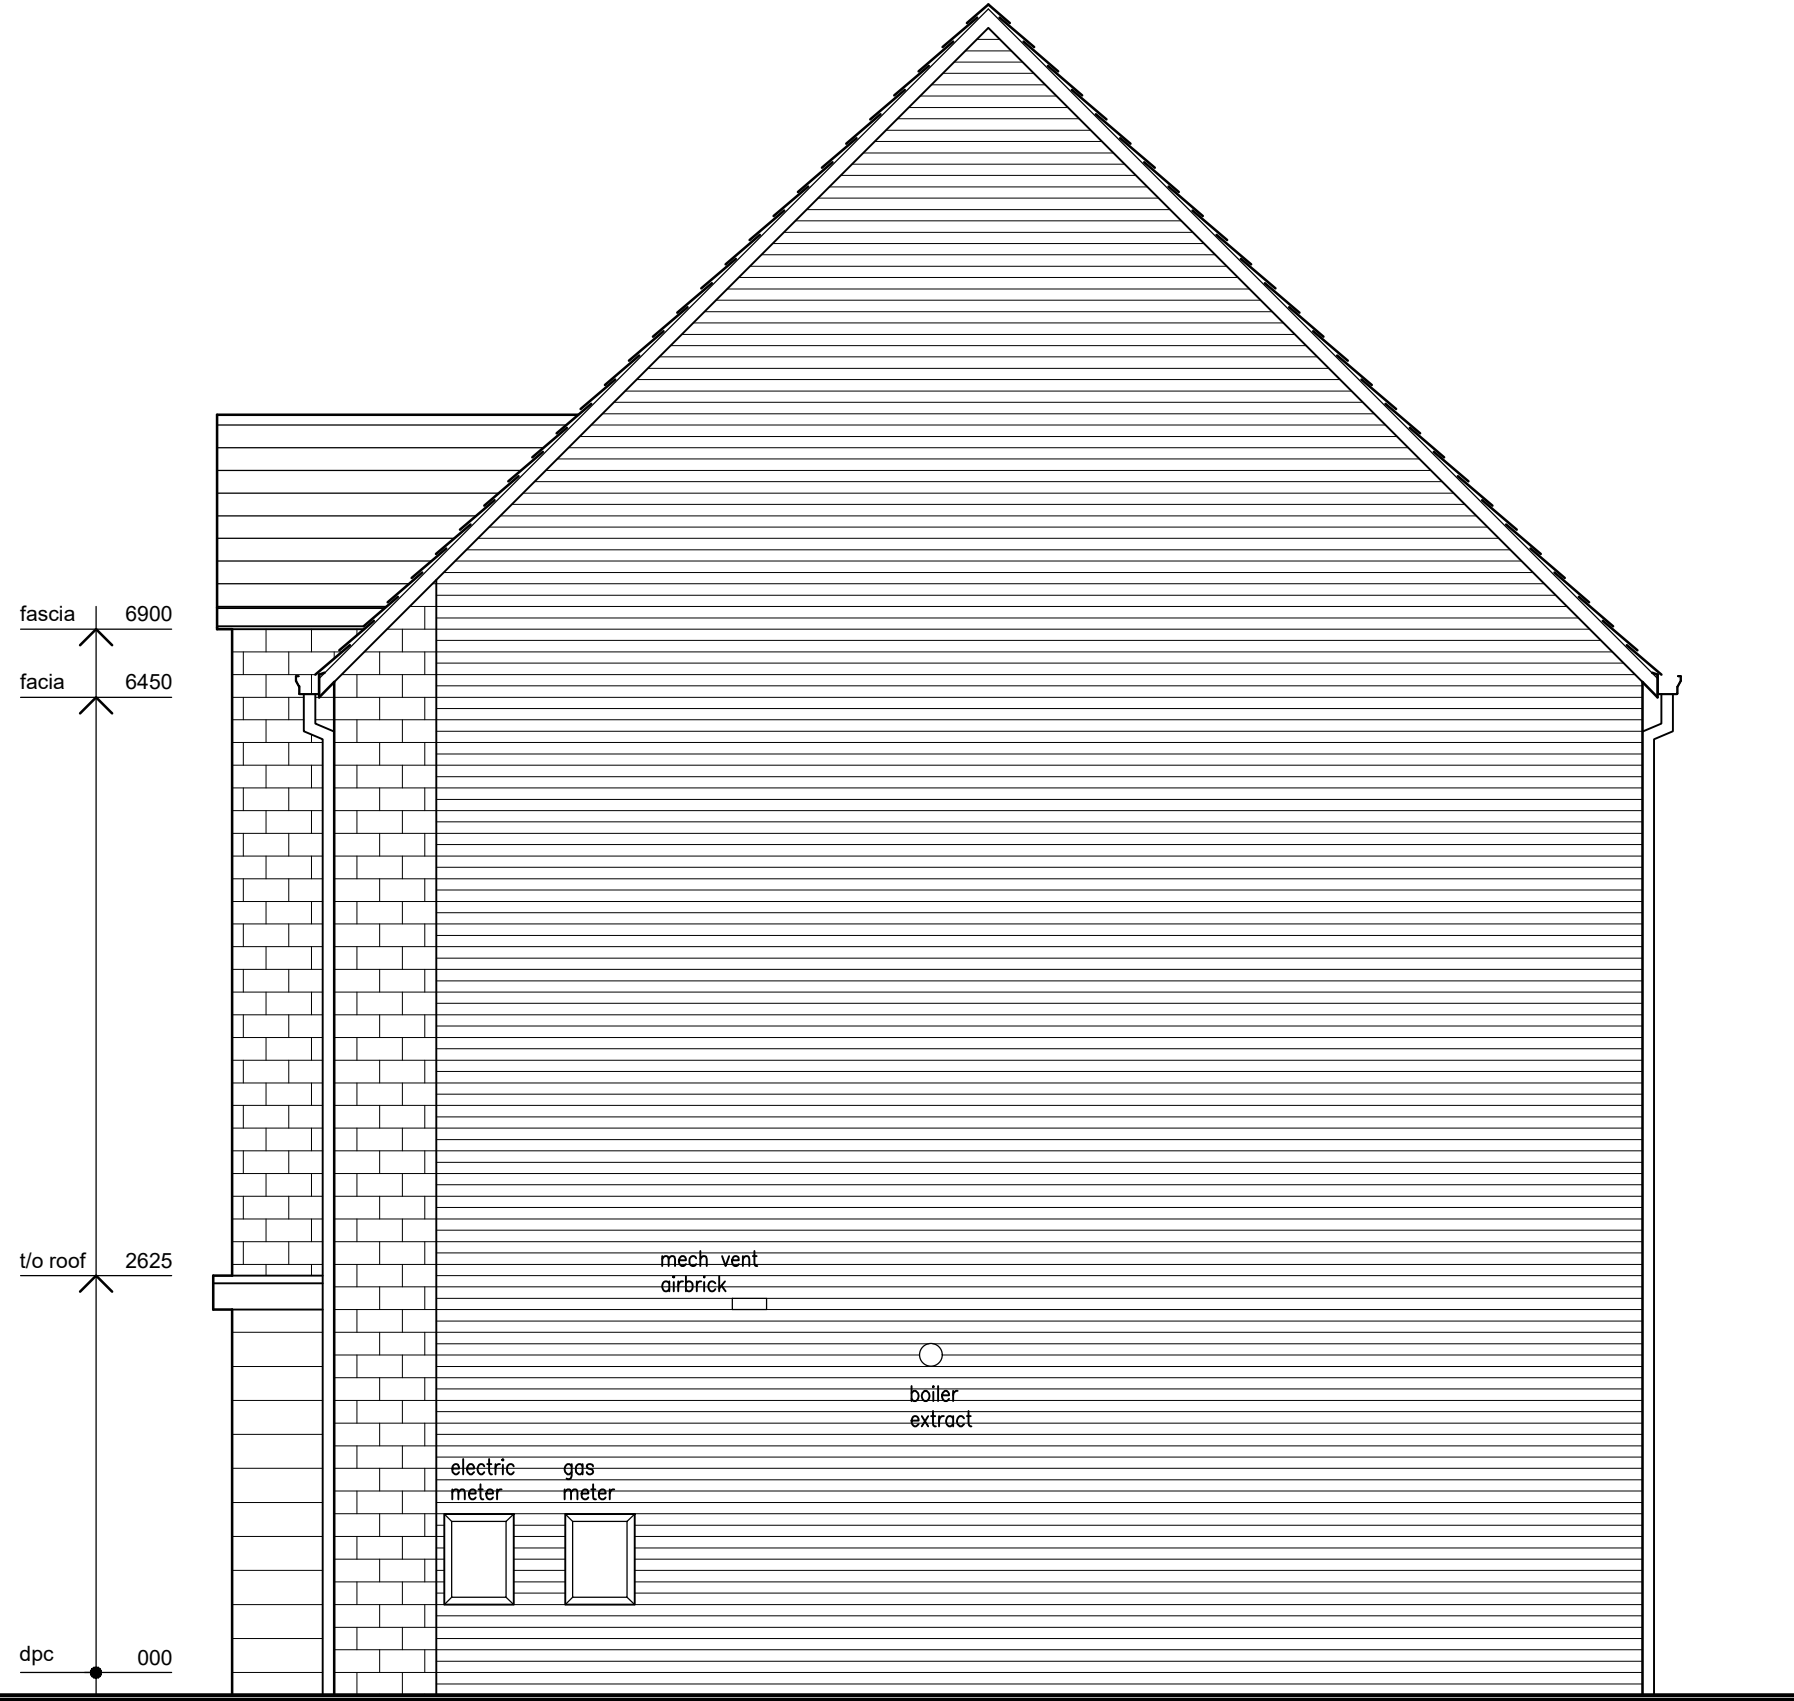

Side Elevation

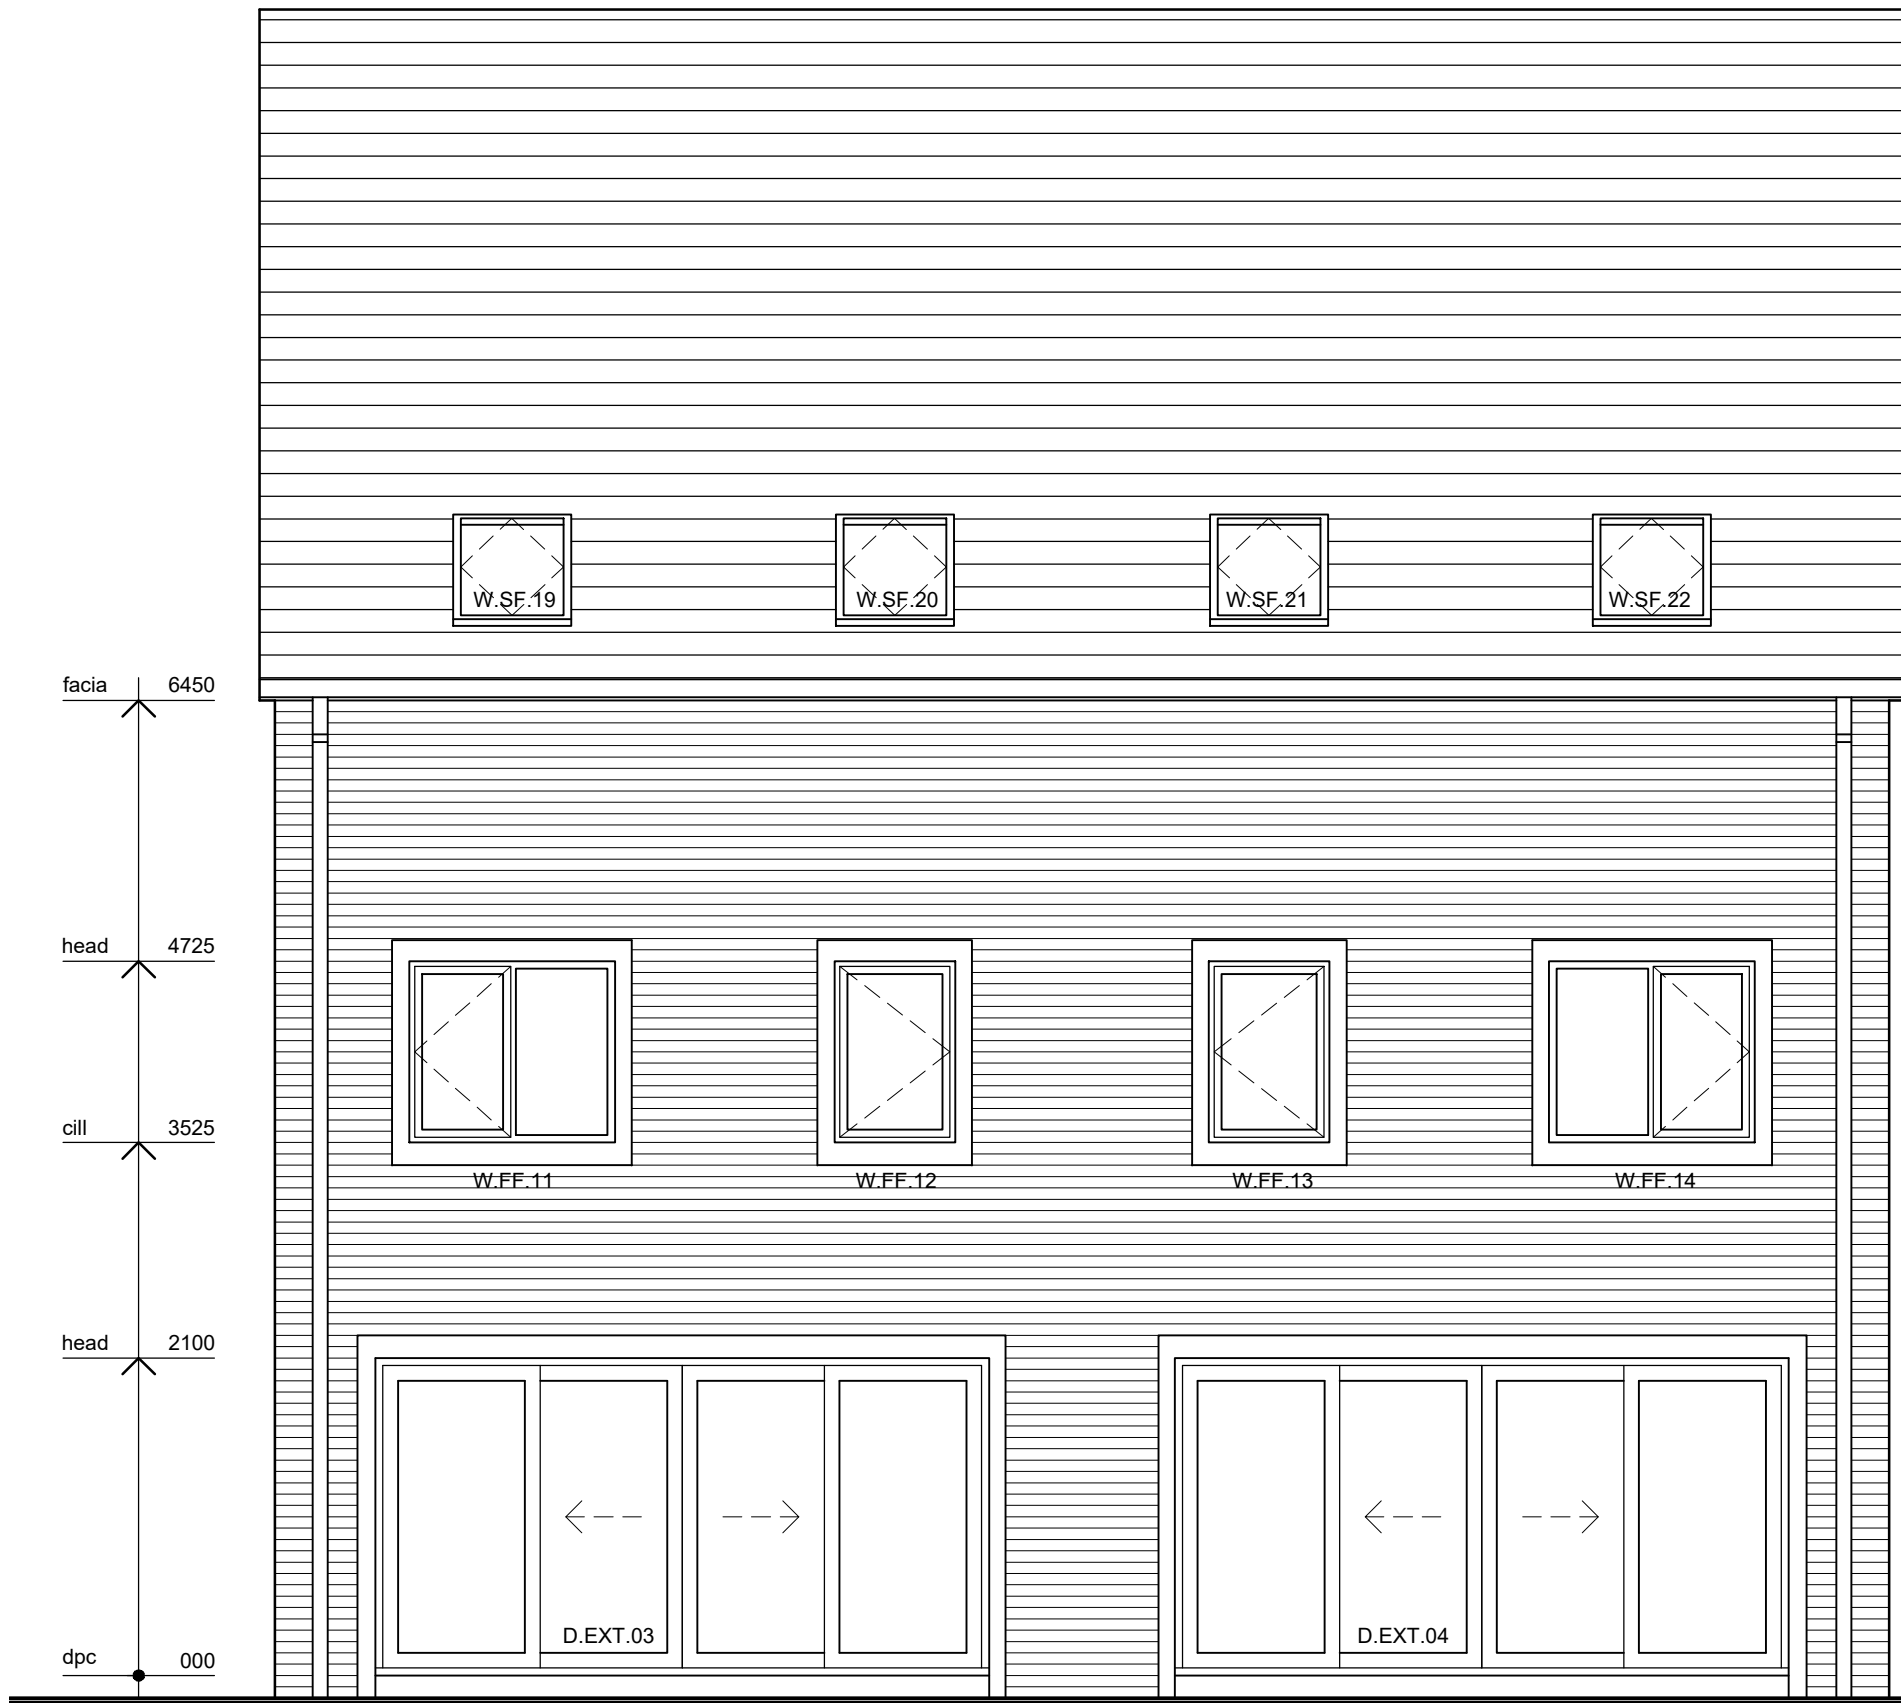

Rear Elevation

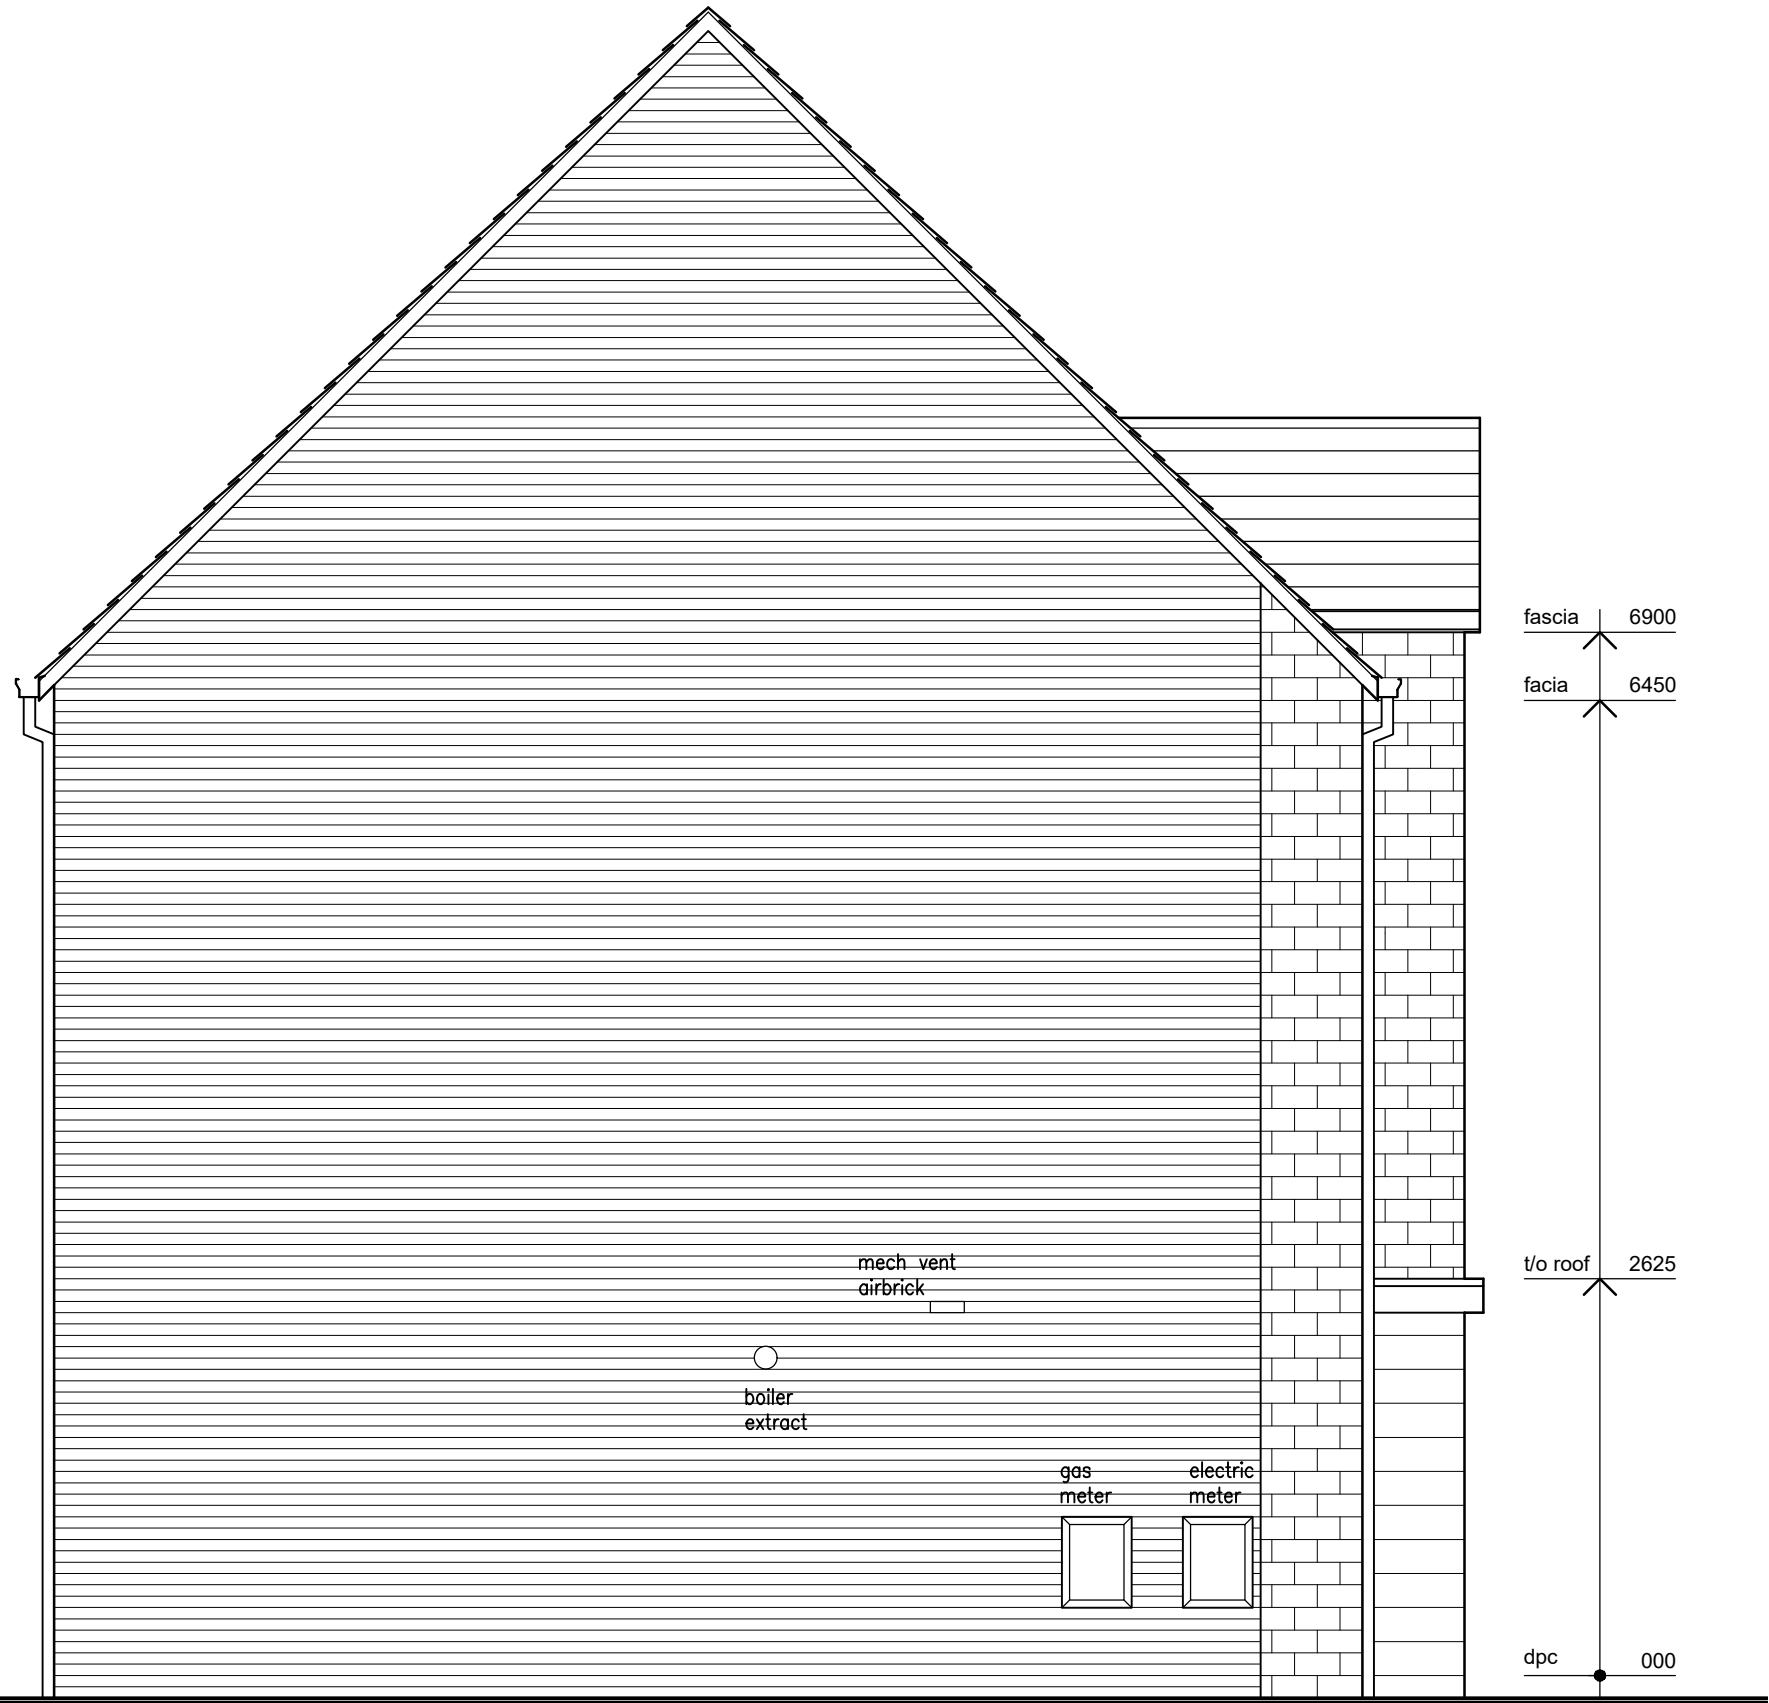

Side Elevation

CLIENT			
AURUM_HOMES_LTD			
PROJECT			
BRADFORD ROAD_BAILIFF BRIDGE BRIGHOUSE			
DRAWING TITLE			
ELEVATIONS HOUSE_TYPE_1_SEMI_DETACHED			
SCALE	DATE	DRAWN	CHECKED
1:50 @_A1	JULY_2019	PWL	PWL
DRG NO.			REVISION
EAD_047_WD_03			

Evolve Architectural Design Ltd  
 2 St Matthews School House  
 Stanhill Lane  
 Oswaldtwistle  
 Accrington  
 Lancashire BB5 4PZ  
 T 01254 469702  
 M 07957 592102  
 E paul@evolvead.co.uk  
 www.evolvead.co.uk

